



4" THICK CONCRETE DEWALK (WHERE APPLICABLE)

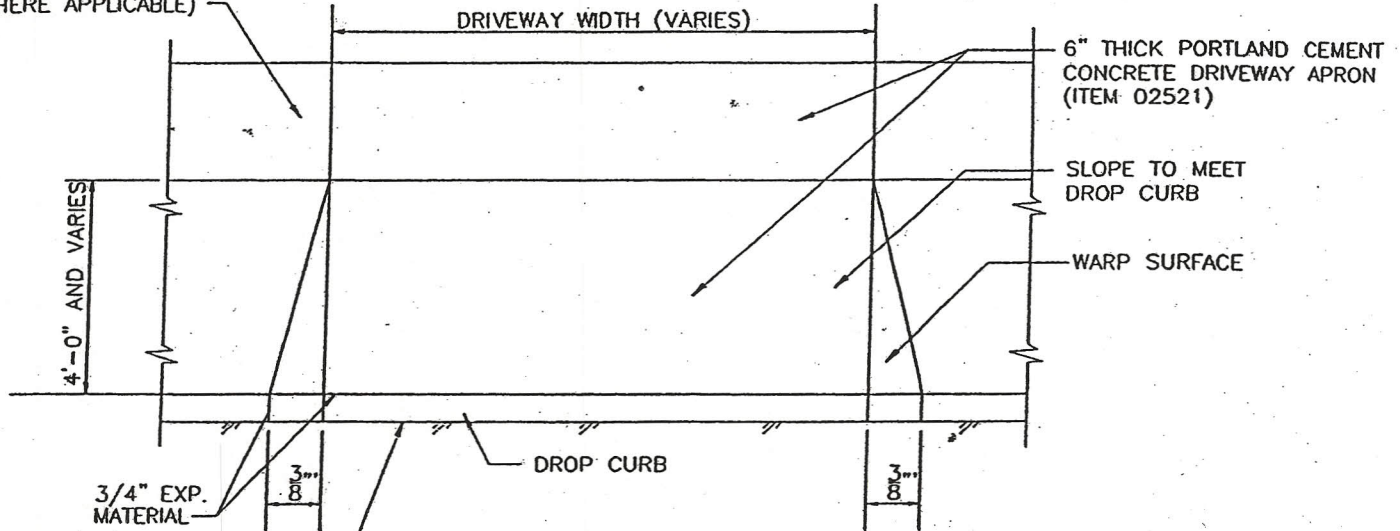


PORTLAND CEMENT CONC. CURB, ITEM 02522

PLAN
SCALE: 3/8" = 1'-0"

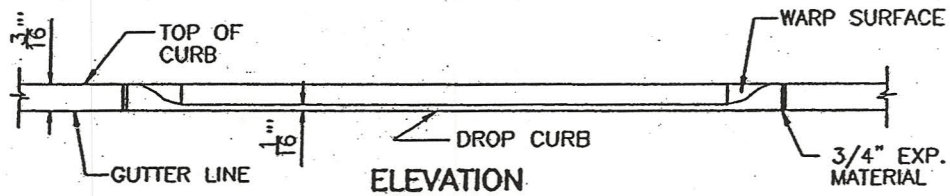

ELEVATION

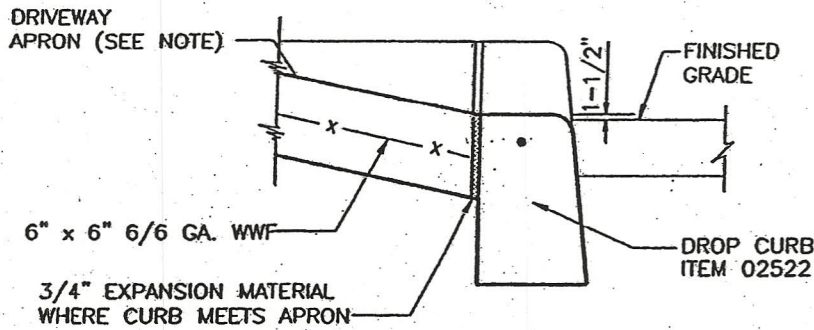

CURB SECTION

NOTE:

FOR ASPHALT DRIVEWAY RES
DETAIL "B" ON DWG. TS-1.
CUT THE EXISTING ASPHALT
ON THE PLANS UNDER ITEM

CONCRETE DRIVEWAY APRON/DROP CURB DETAIL

NO SCALE